






**SALLE DE SPECTACLE DOLBEAU-MISTASSINI
DESJARDINS • MARIA-CHAPDELAINE**

Lighting Design:	
Cell:	
E-mail:	
Production:	
Zero Date:	
Printed:	2009-11-26 17:46
Printed By:	
Version DWG:	VRS.01

Elevation

VUE ISOMETRIQUE

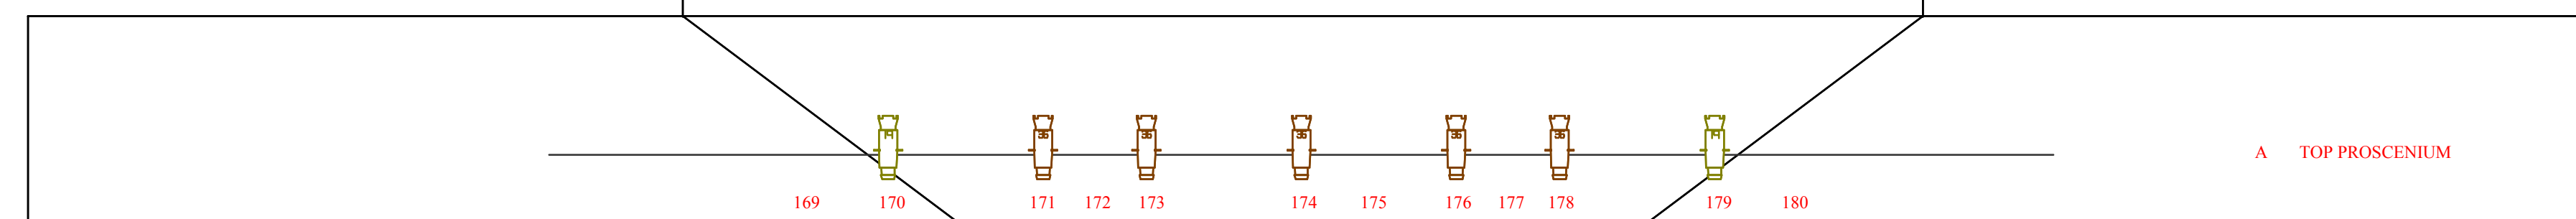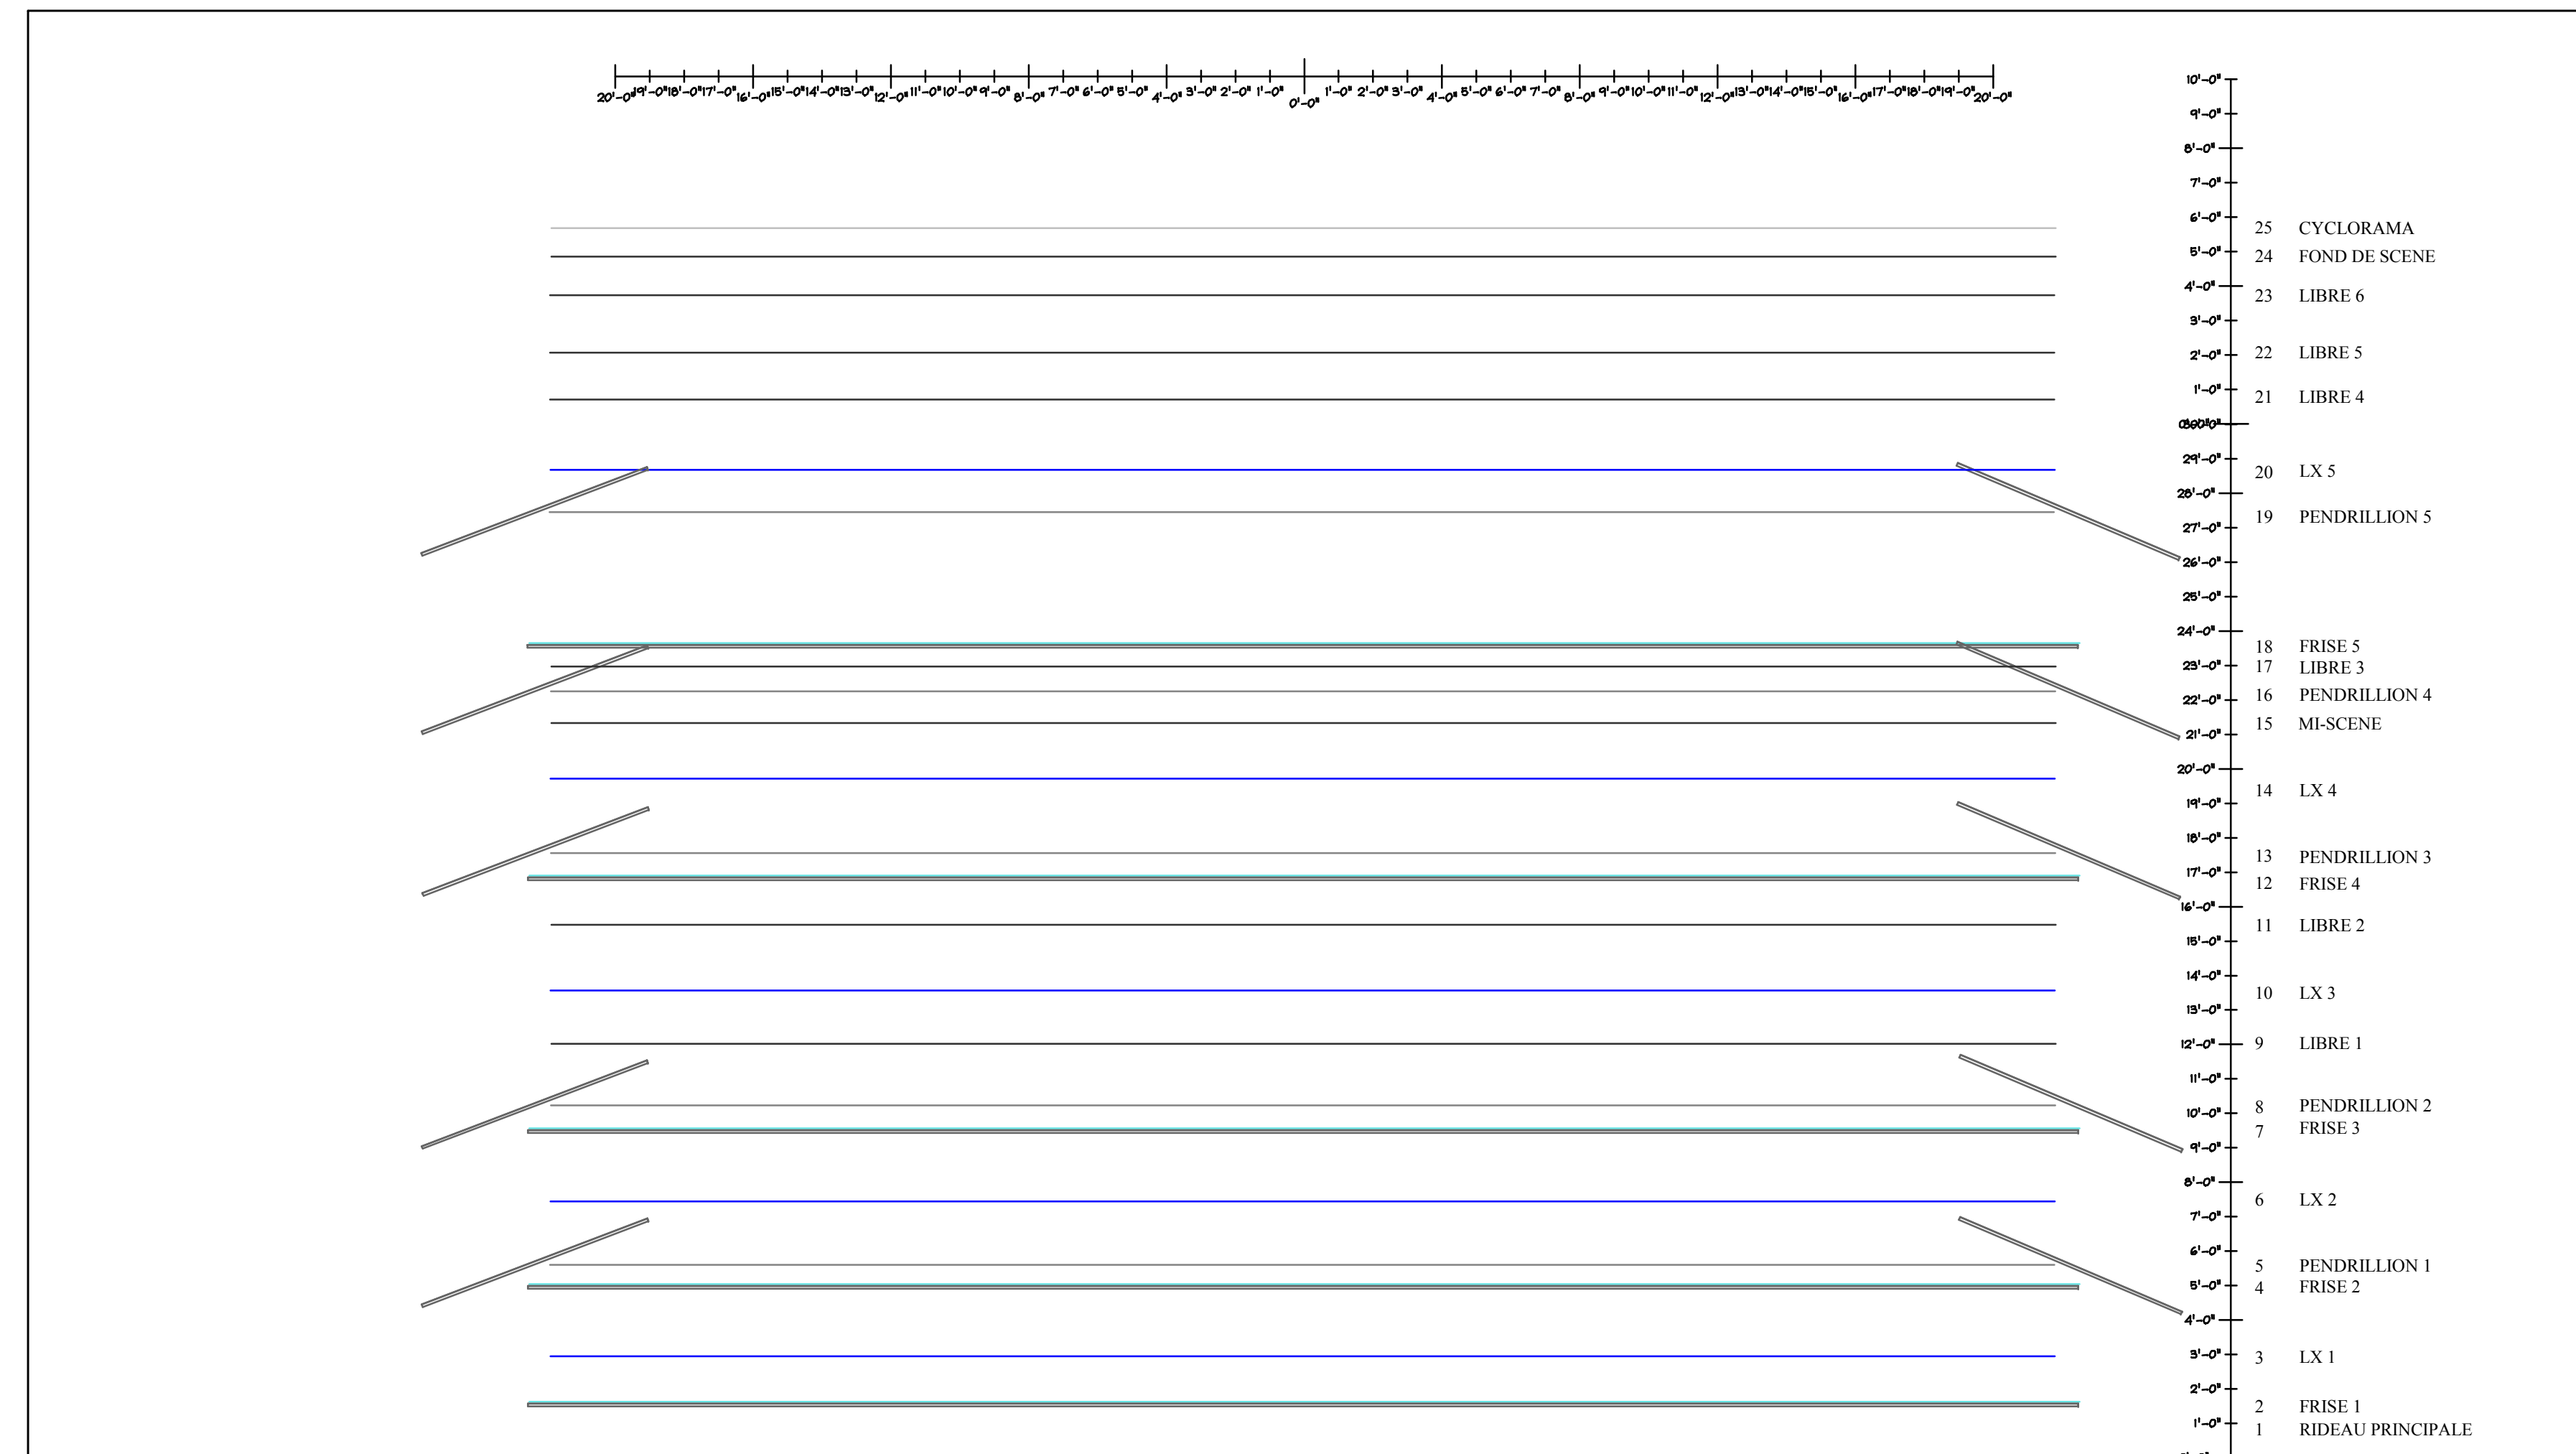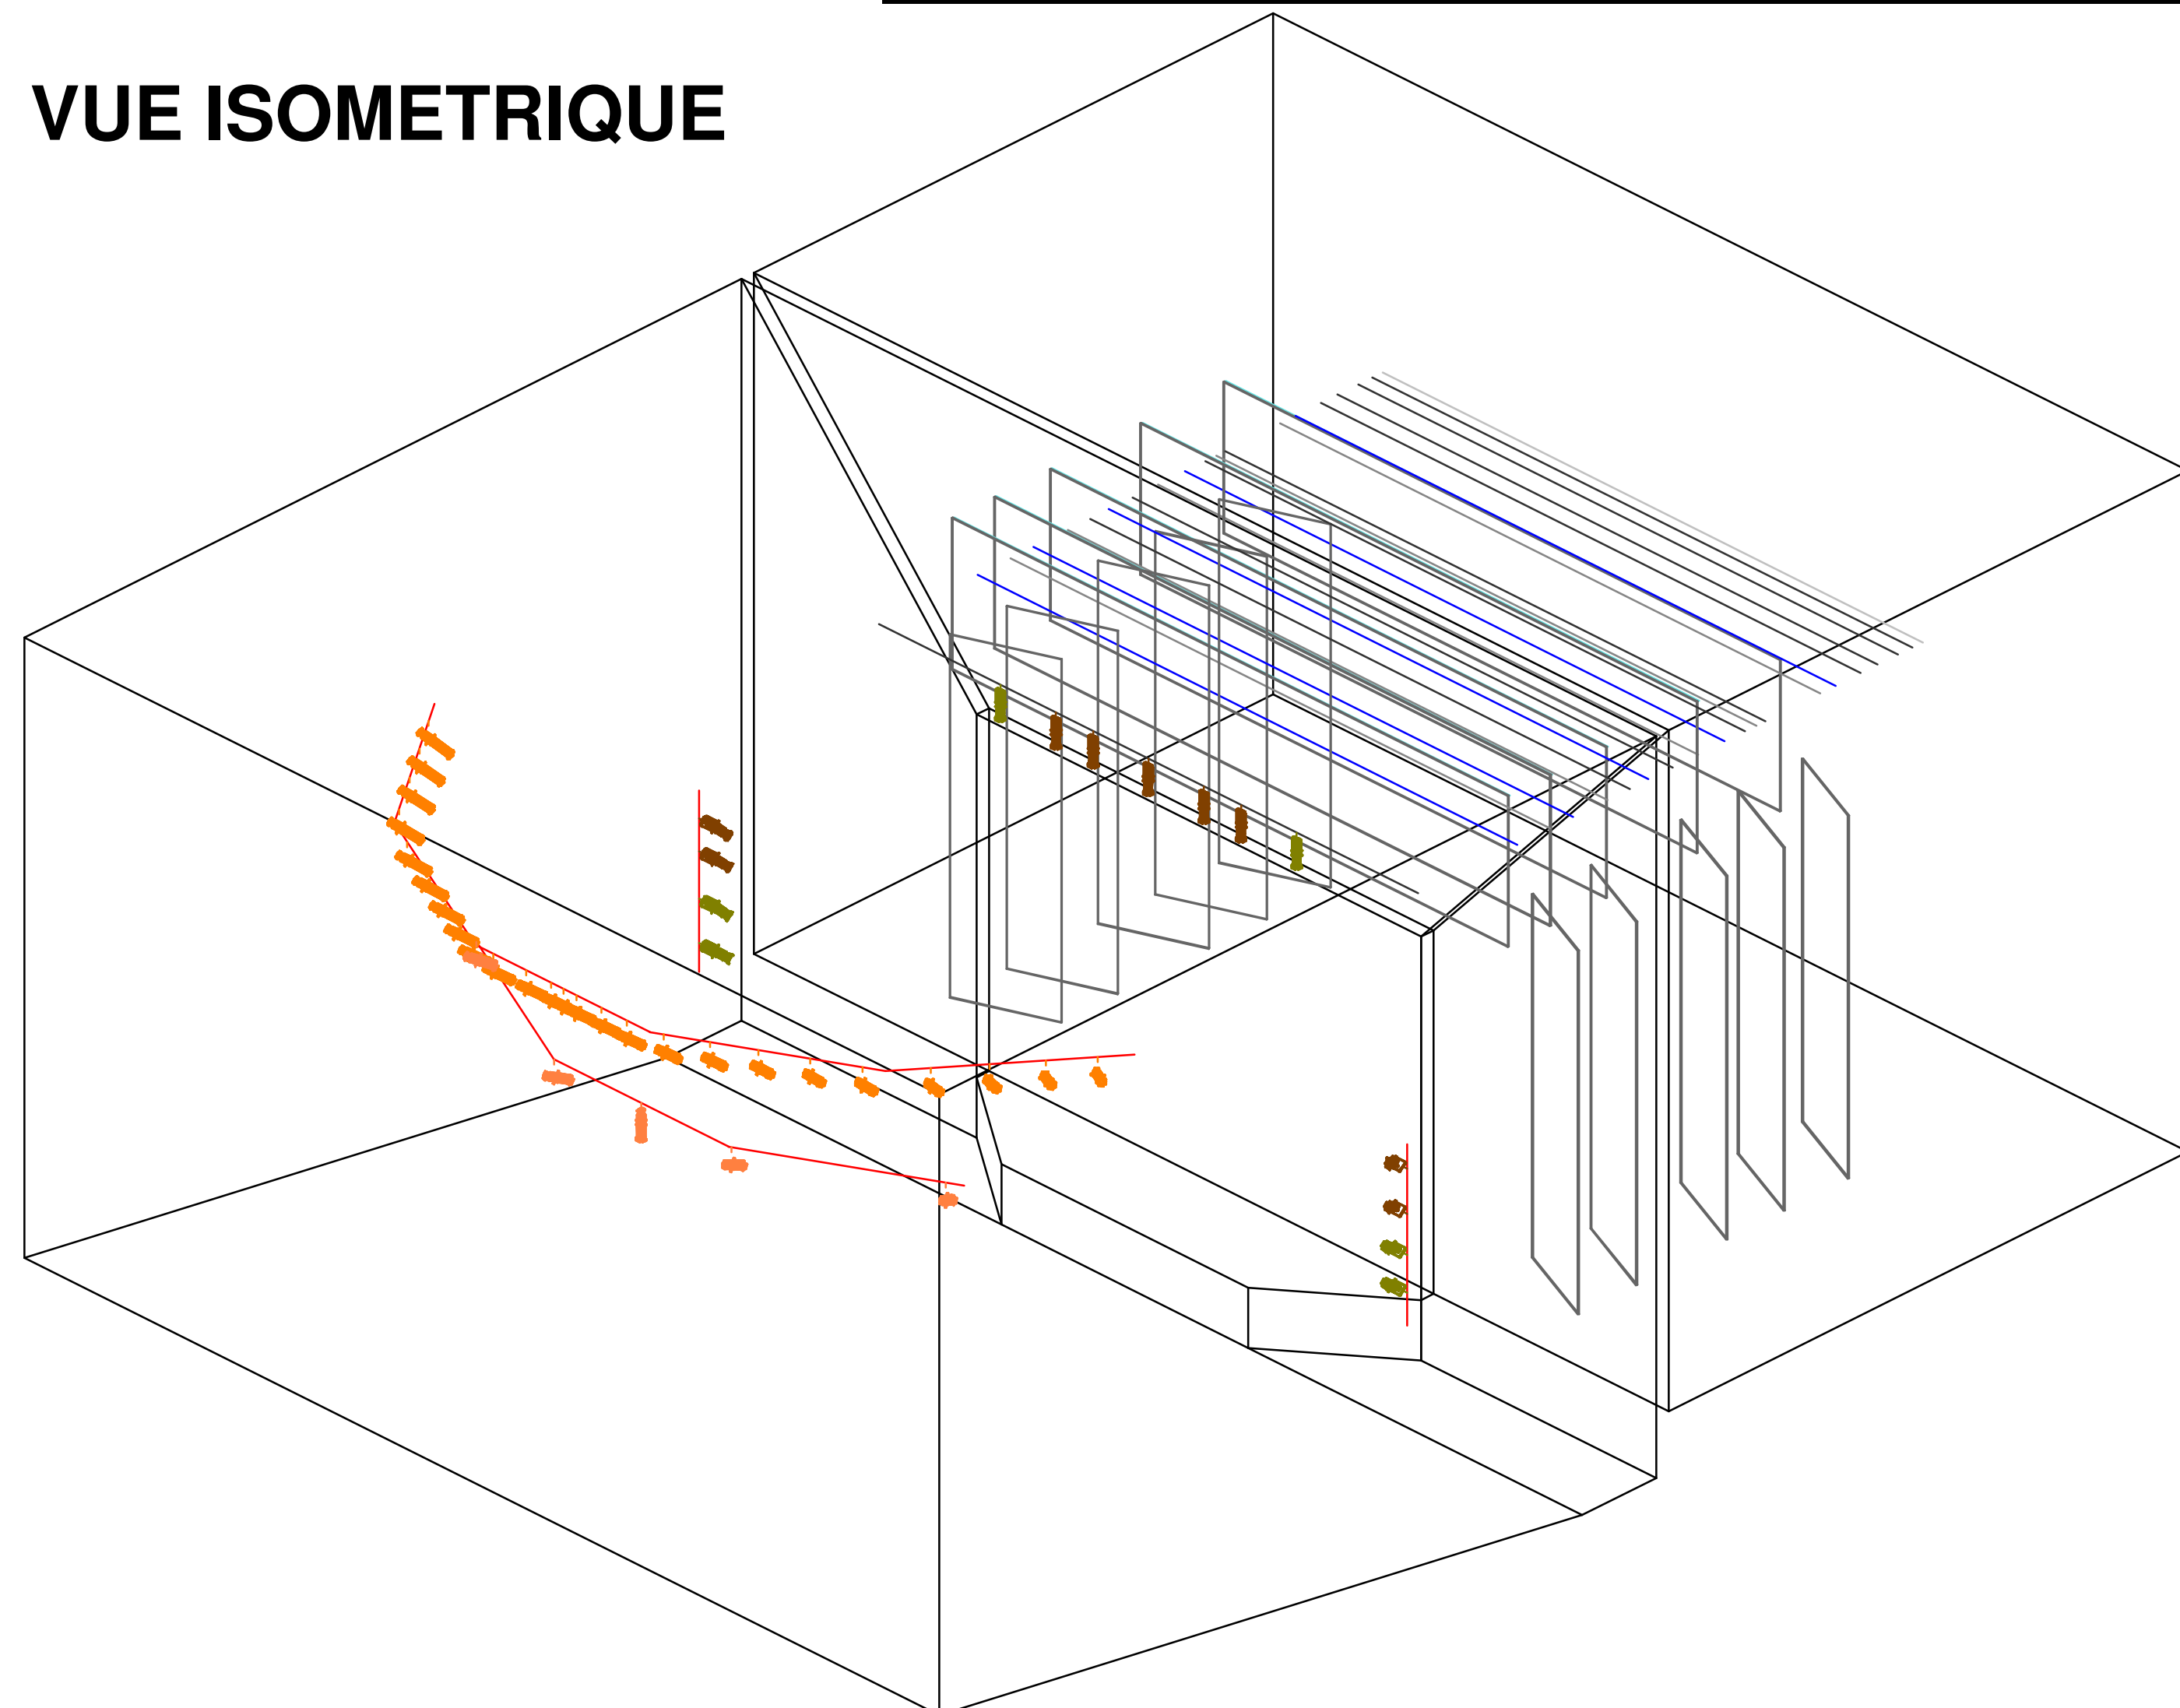

SCÈNE

FOH - lampes permanentes

